


Garage Door Opening Framing Detail

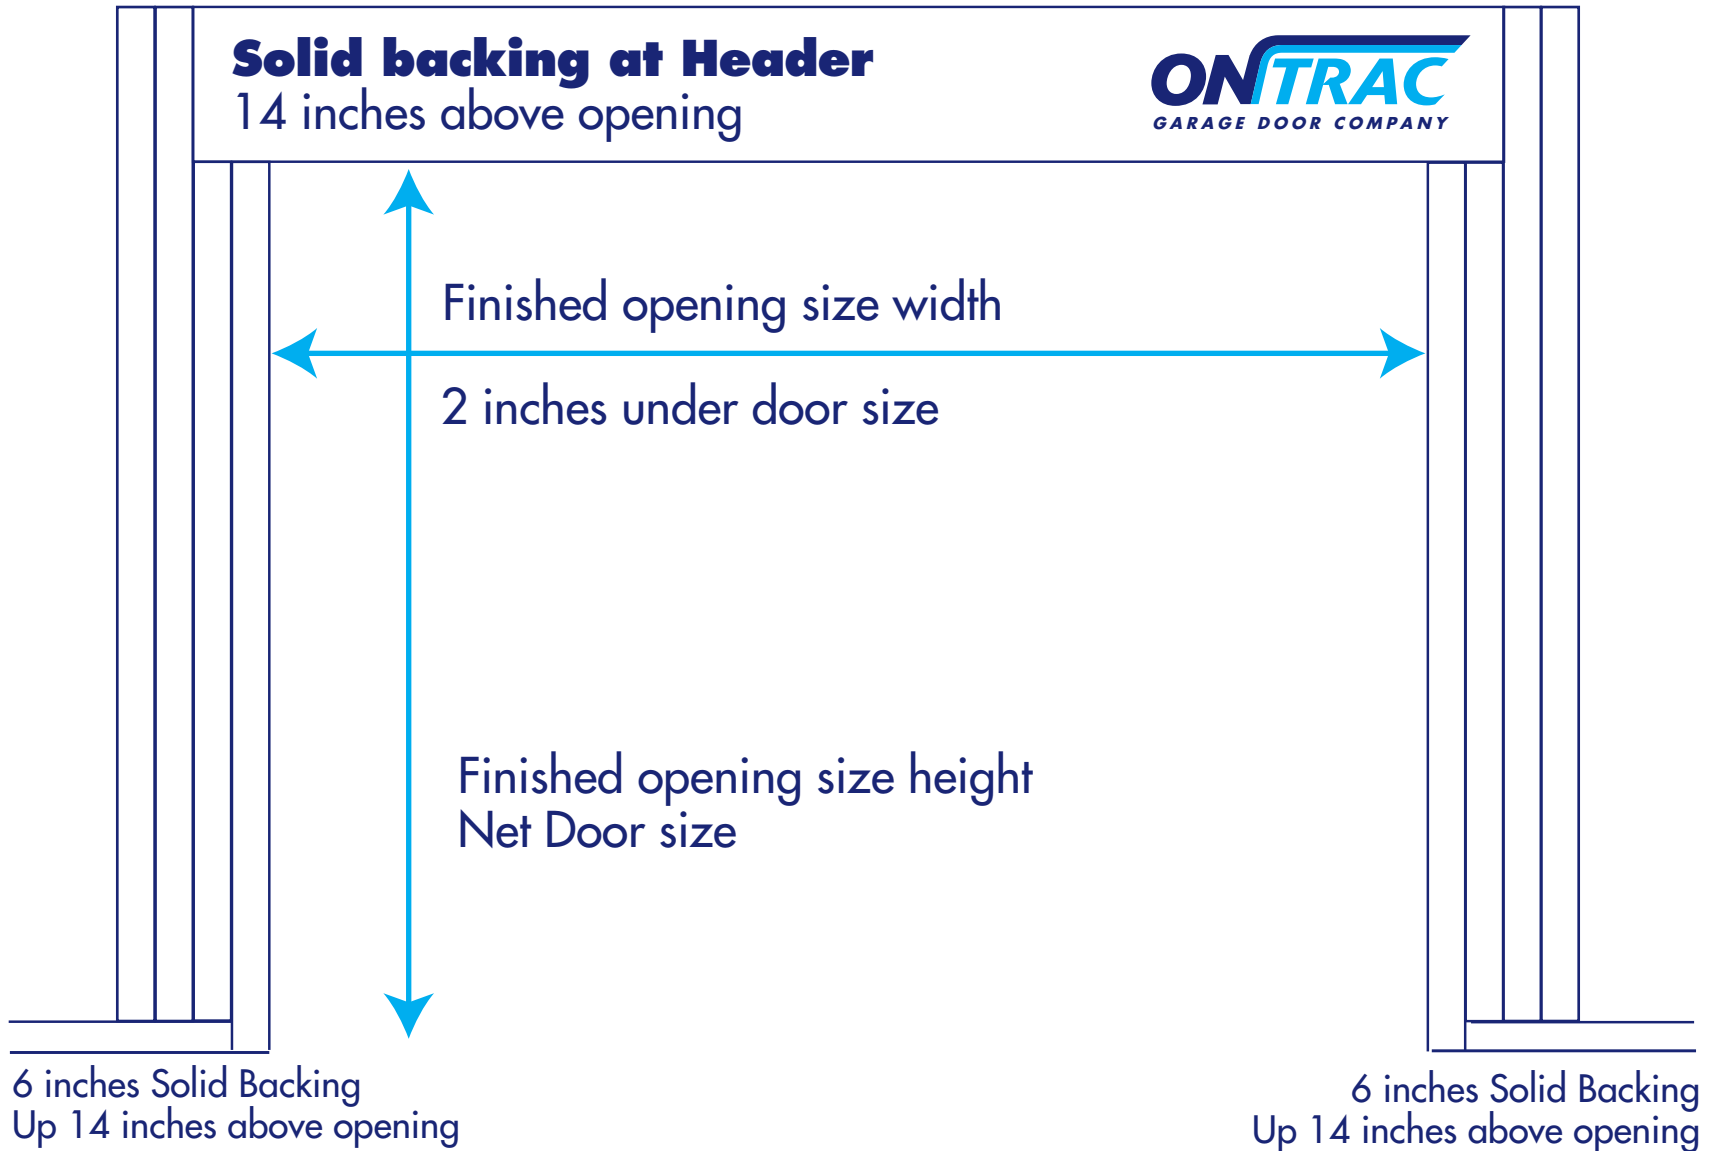

Finished opening sizes for standard Garage Doors
16 x 7 door is 15-10 x 7-0